


Topographic Survey
Dated July 5, 2024
of
55-137B Kamehameha Hwy, Laie, HI 96762
TMK: 1-5-5-001-014-0006

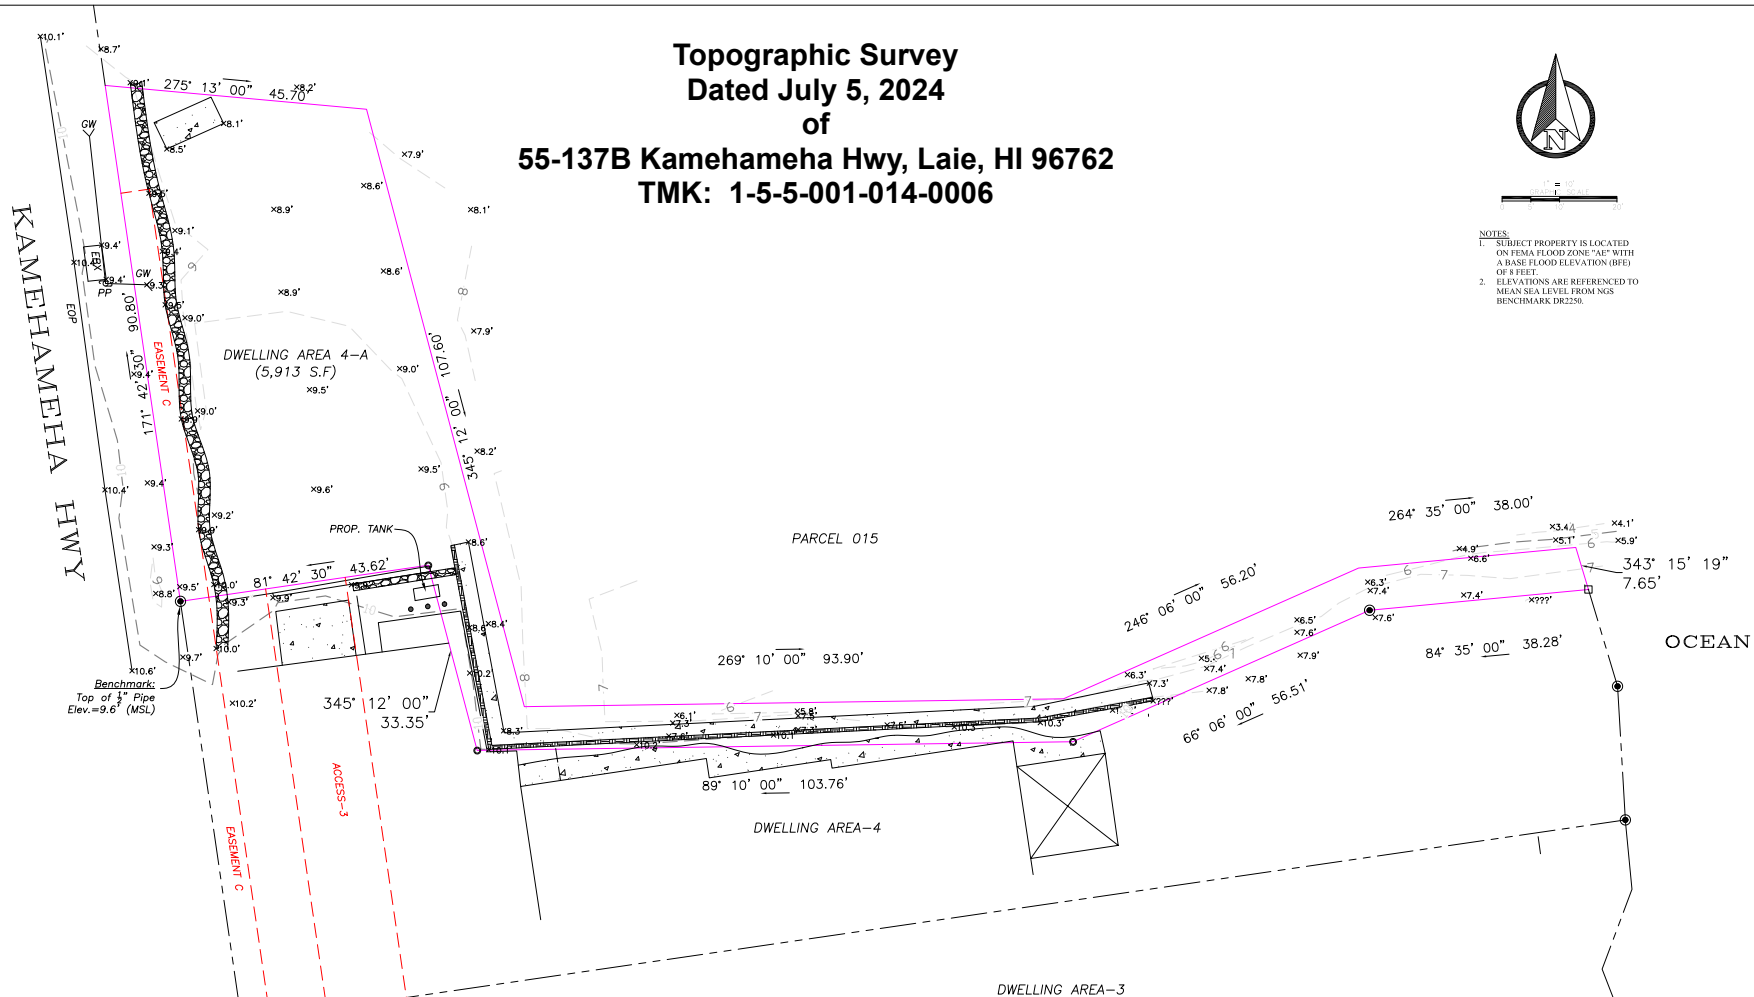

NOTES:
1. SUBJECT PROPERTY IS LOCATED ON FEMA FLOOD ZONE "AL" WITH A BASE FLOOD ELEVATION (BFE) OF 8 FEET.
2. ELEVATIONS ARE REFERENCED TO MEAN SEA LEVEL FROM NGMS BENCHMARK DR2250.




LEGEND

WV: WATER VALVE	—:—:—: WALL
WM: WATER METER	—:—:—: RW: ROCK WALL
CM: CONCRETE MASONRY UNIT	—:—:—: DW: DRIVEWAY
SSCO: SANITARY SEWER CLEAN OUT	—:—:—: F: FENCE
HECO: HAWAII ELECTRIC COMPANY	(C): CALCULATED
HT: HAWAII TELCOM	—:—:—: R: RECORD
TV: TIME WARNER CABLE	—:—:—: F: FOUND 1/2" IRON PIPE
CLF: CHAIN LINK FENCE	—:—:—: F: FOUND MAG. NAIL
WF: WOOD FENCE	—:—:—: F: FOUND ARROW CUT
VF: VINYL FENCE	—:—:—: UNLESS OTHERWISE NOTED
EB: ELECTRIC BOX	—:—:—: CONCRETE
PP: POWER POLE	—:—:—: COVERED
MAG: MAGNETIZED NAIL	
PL: PROPERTY LINE	
PC: PROPERTY CORNER	

TOPOGRAPHIC MAP
UNIT 4-A
"MAHAKEA"
CONDOMINIUM MAP# 2057

AT LAIE, KOOLAULOA,
CITY AND COUNTY OF HONOLULU,
STATE OF HAWAII

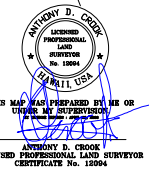

AILANA SURVEYING & GEOMATICS LLC
PHONE (808)346-1818
INFO@AILANASURVEYING.COM

MAP DATED: July 5, 2024

TMK(1)5-5-001-014-0006